

\* ROOF AND WALLS BY OLYMPIC.  
SCREEN INSTALLED BY OWNER!



ALL-FAB BUILDING  
COMPONENTS  
1755 Dugald Road, Winnipeg, Manitoba  
Phone : 204.661.8880    www.all-fab.com

DRAFTSPERSON    EMAIL


REVISIONS		DATE	DESCRIPTION
#			
1			
2			
3			
4			
5			
6			
7			

CUSTOMER & LOCATION		DRAWING STATUS
		PRELIMINARY DRAWINGS<

TITLE		U.N.O.
FRONT ELEVATION		
SCALE	3/16" = 1'-0"	
SQUARE FOOTAGE		

JOB NUMBER

SHEET  
**A-01**

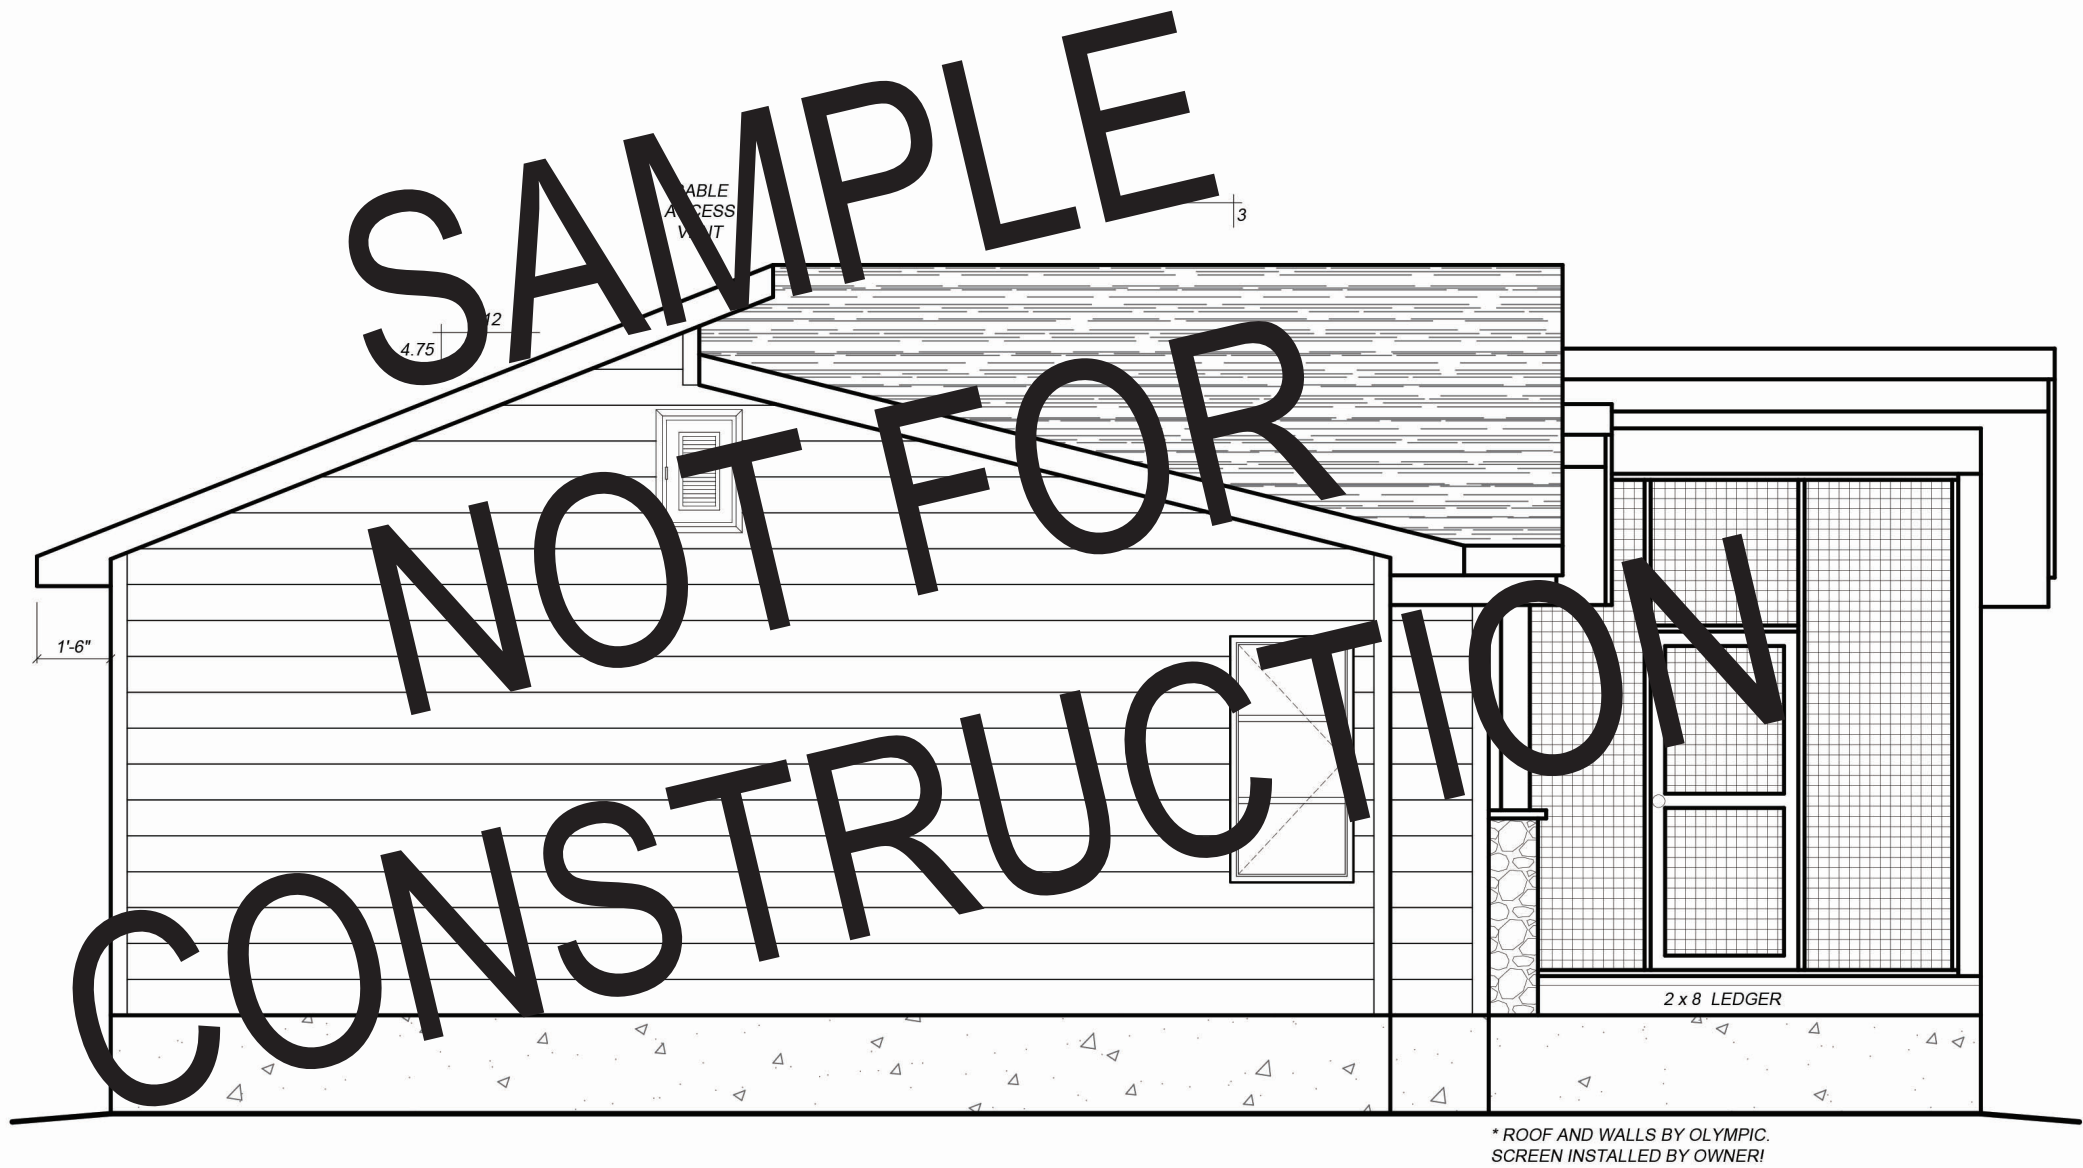

ALL-FAB BUILDING  
COMPONENTS  
1755 Dugald Road, Winnipeg, Manitoba  
Phone : 204.661.8880 www.all-fab.com

DRAFTSPERSON EMAIL


REVISIONS		DATE	DESCRIPTION
#			
1			
2			
3			
4			
5			
6			
7			

CUSTOMER & LOCATION		DRAWING STATUS
		PRELIMINARY DRAWINGS<

TITLE		U.N.O.
LEFT ELEVATION		
SCALE	3/16" = 1'-0"	
SQUARE FOOTAGE		

JOB NUMBER

SHEET  
**A-02**

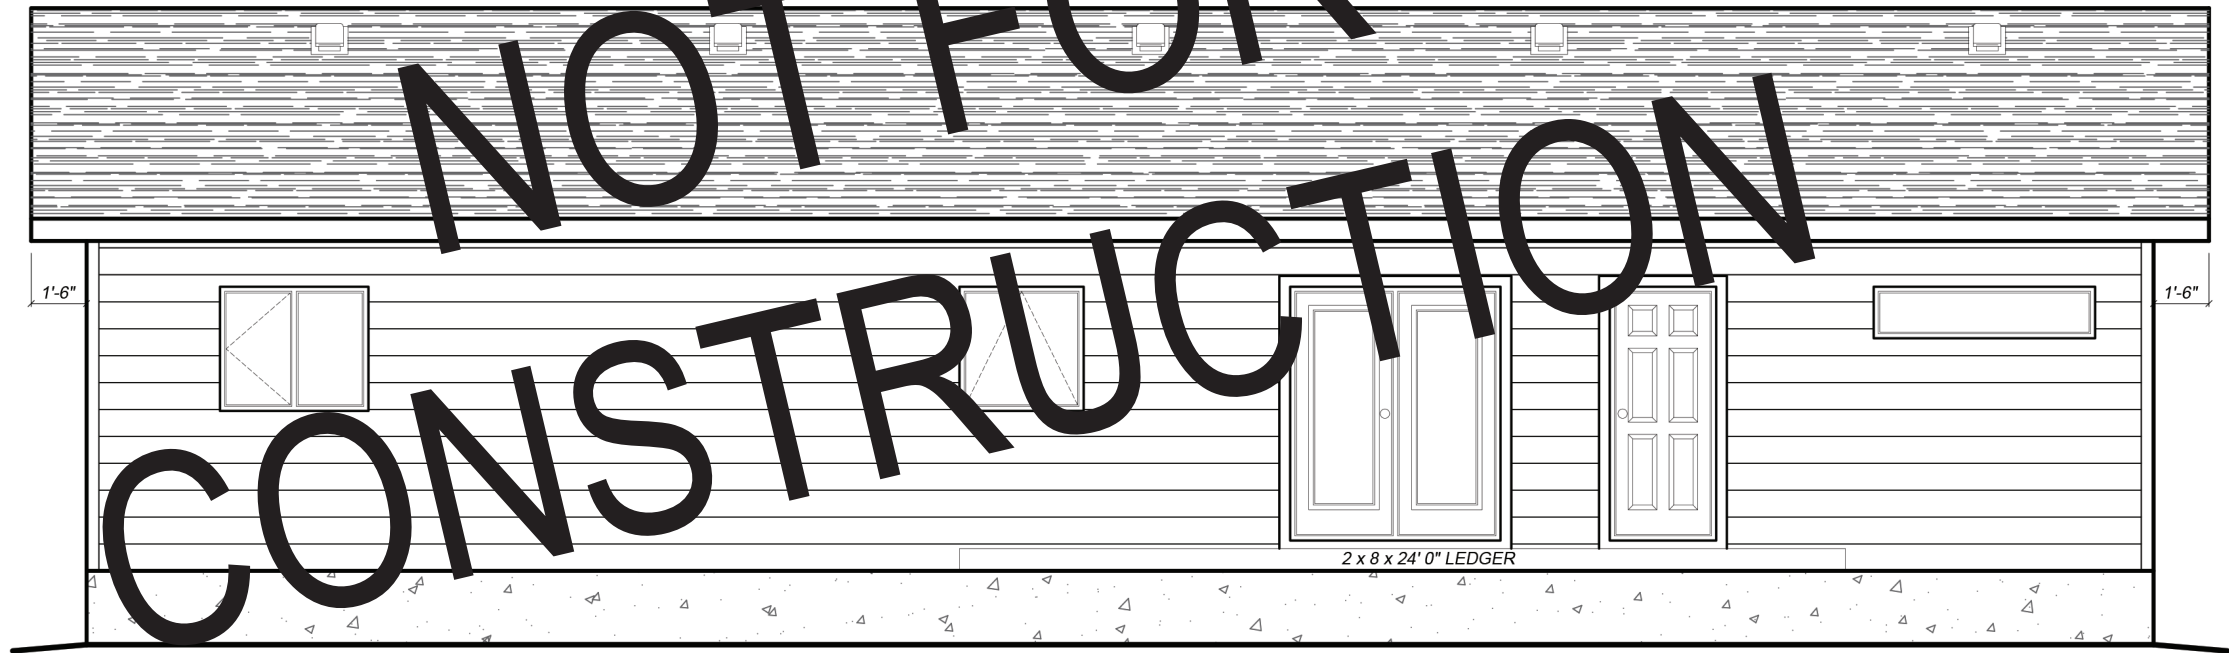

SAMPLE  
NOT FOR  
CONSTRUCTION



ALL-FAB BUILDING  
COMPONENTS  
1755 Dugald Road, Winnipeg, Manitoba  
Phone : 204.661.8880 www.all-fab.com

DRAFTSPERSON EMAIL


REVISIONS		DATE	DESCRIPTION
#	DATE	DESCRIPTION	
1			
2			
3			
4			
5			
6			
7			


CUSTOMER & LOCATION		DRAWING STATUS
		PRELIMINARY DRAWINGS<

TITLE		U.N.O.
REAR ELEVATION		
SCALE	3/16" = 1'-0"	
SQUARE FOOTAGE		

JOB NUMBER

SHEET  
A-03

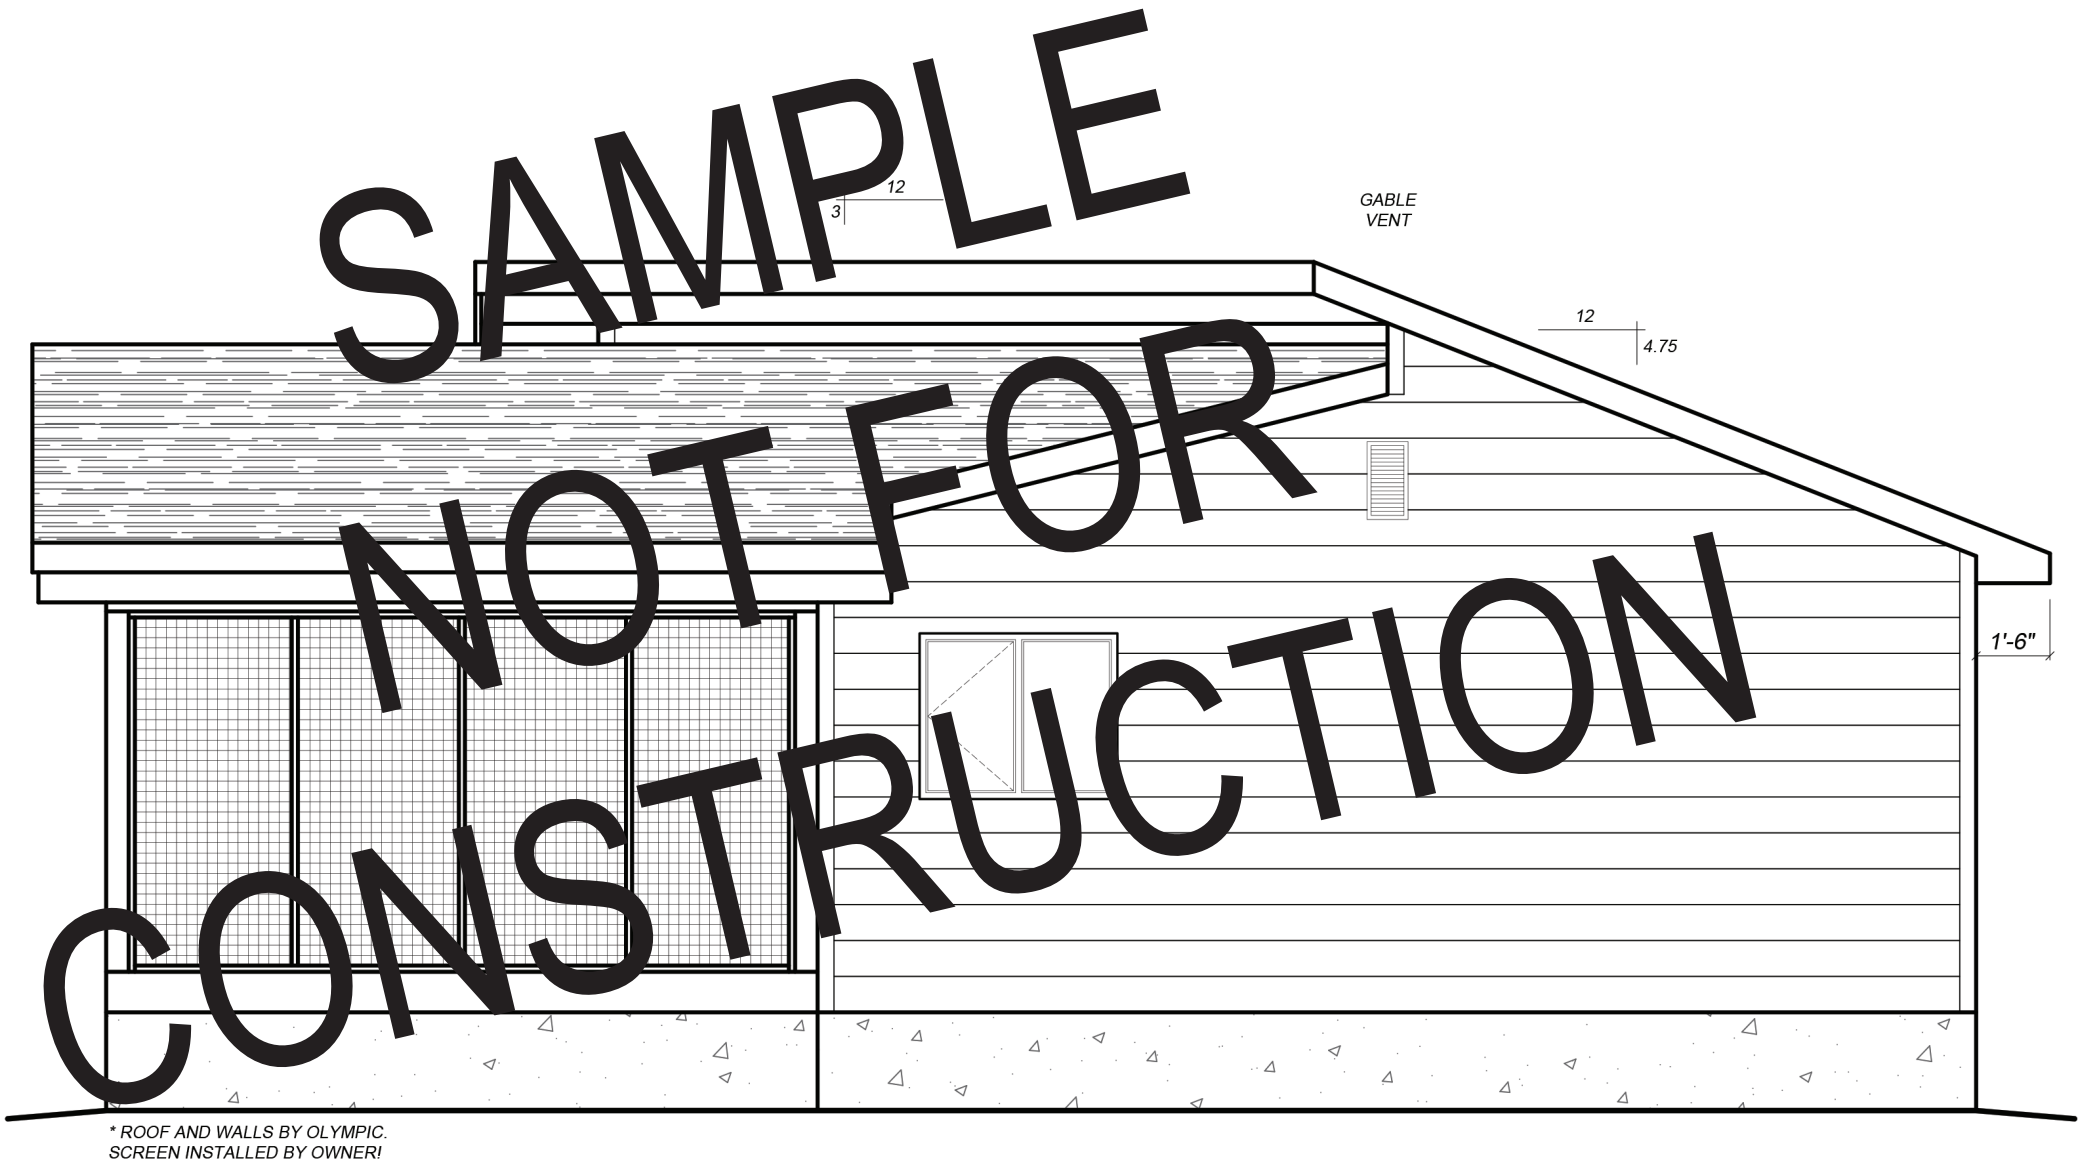



ALL-FAB BUILDING COMPONENTS

1755 Dugald Road, Winnipeg, Manitoba  
Phone : 204.661.8880    [www.all-fab.com](http://www.all-fab.com)

DRAFTSPERSON

EMAIL

REVISIONS	
#	DATE DESCRIPTION
1	
2	
3	
4	
5	
6	
7	

CUSTOMER & LOCATION

DRAWING STATUS PRELIMINARY DRAWINGS<

TITLE

RIGHT ELEVATION

SCALE

3/16" = 1'-0"

U.N.O.


SQUARE FOOTAGE

JOB NUMBER

SHEET

A-04

NOTE: WINDOW/DOOR SIZES SHOWN ARE NOT R/O'S. SEE MANUFACTURER'S WINDOW/DOOR SCHEDULE.  
SEE SHEET N-01 FOR WINDOW & DOOR NOTES & SPECIFICATIONS.

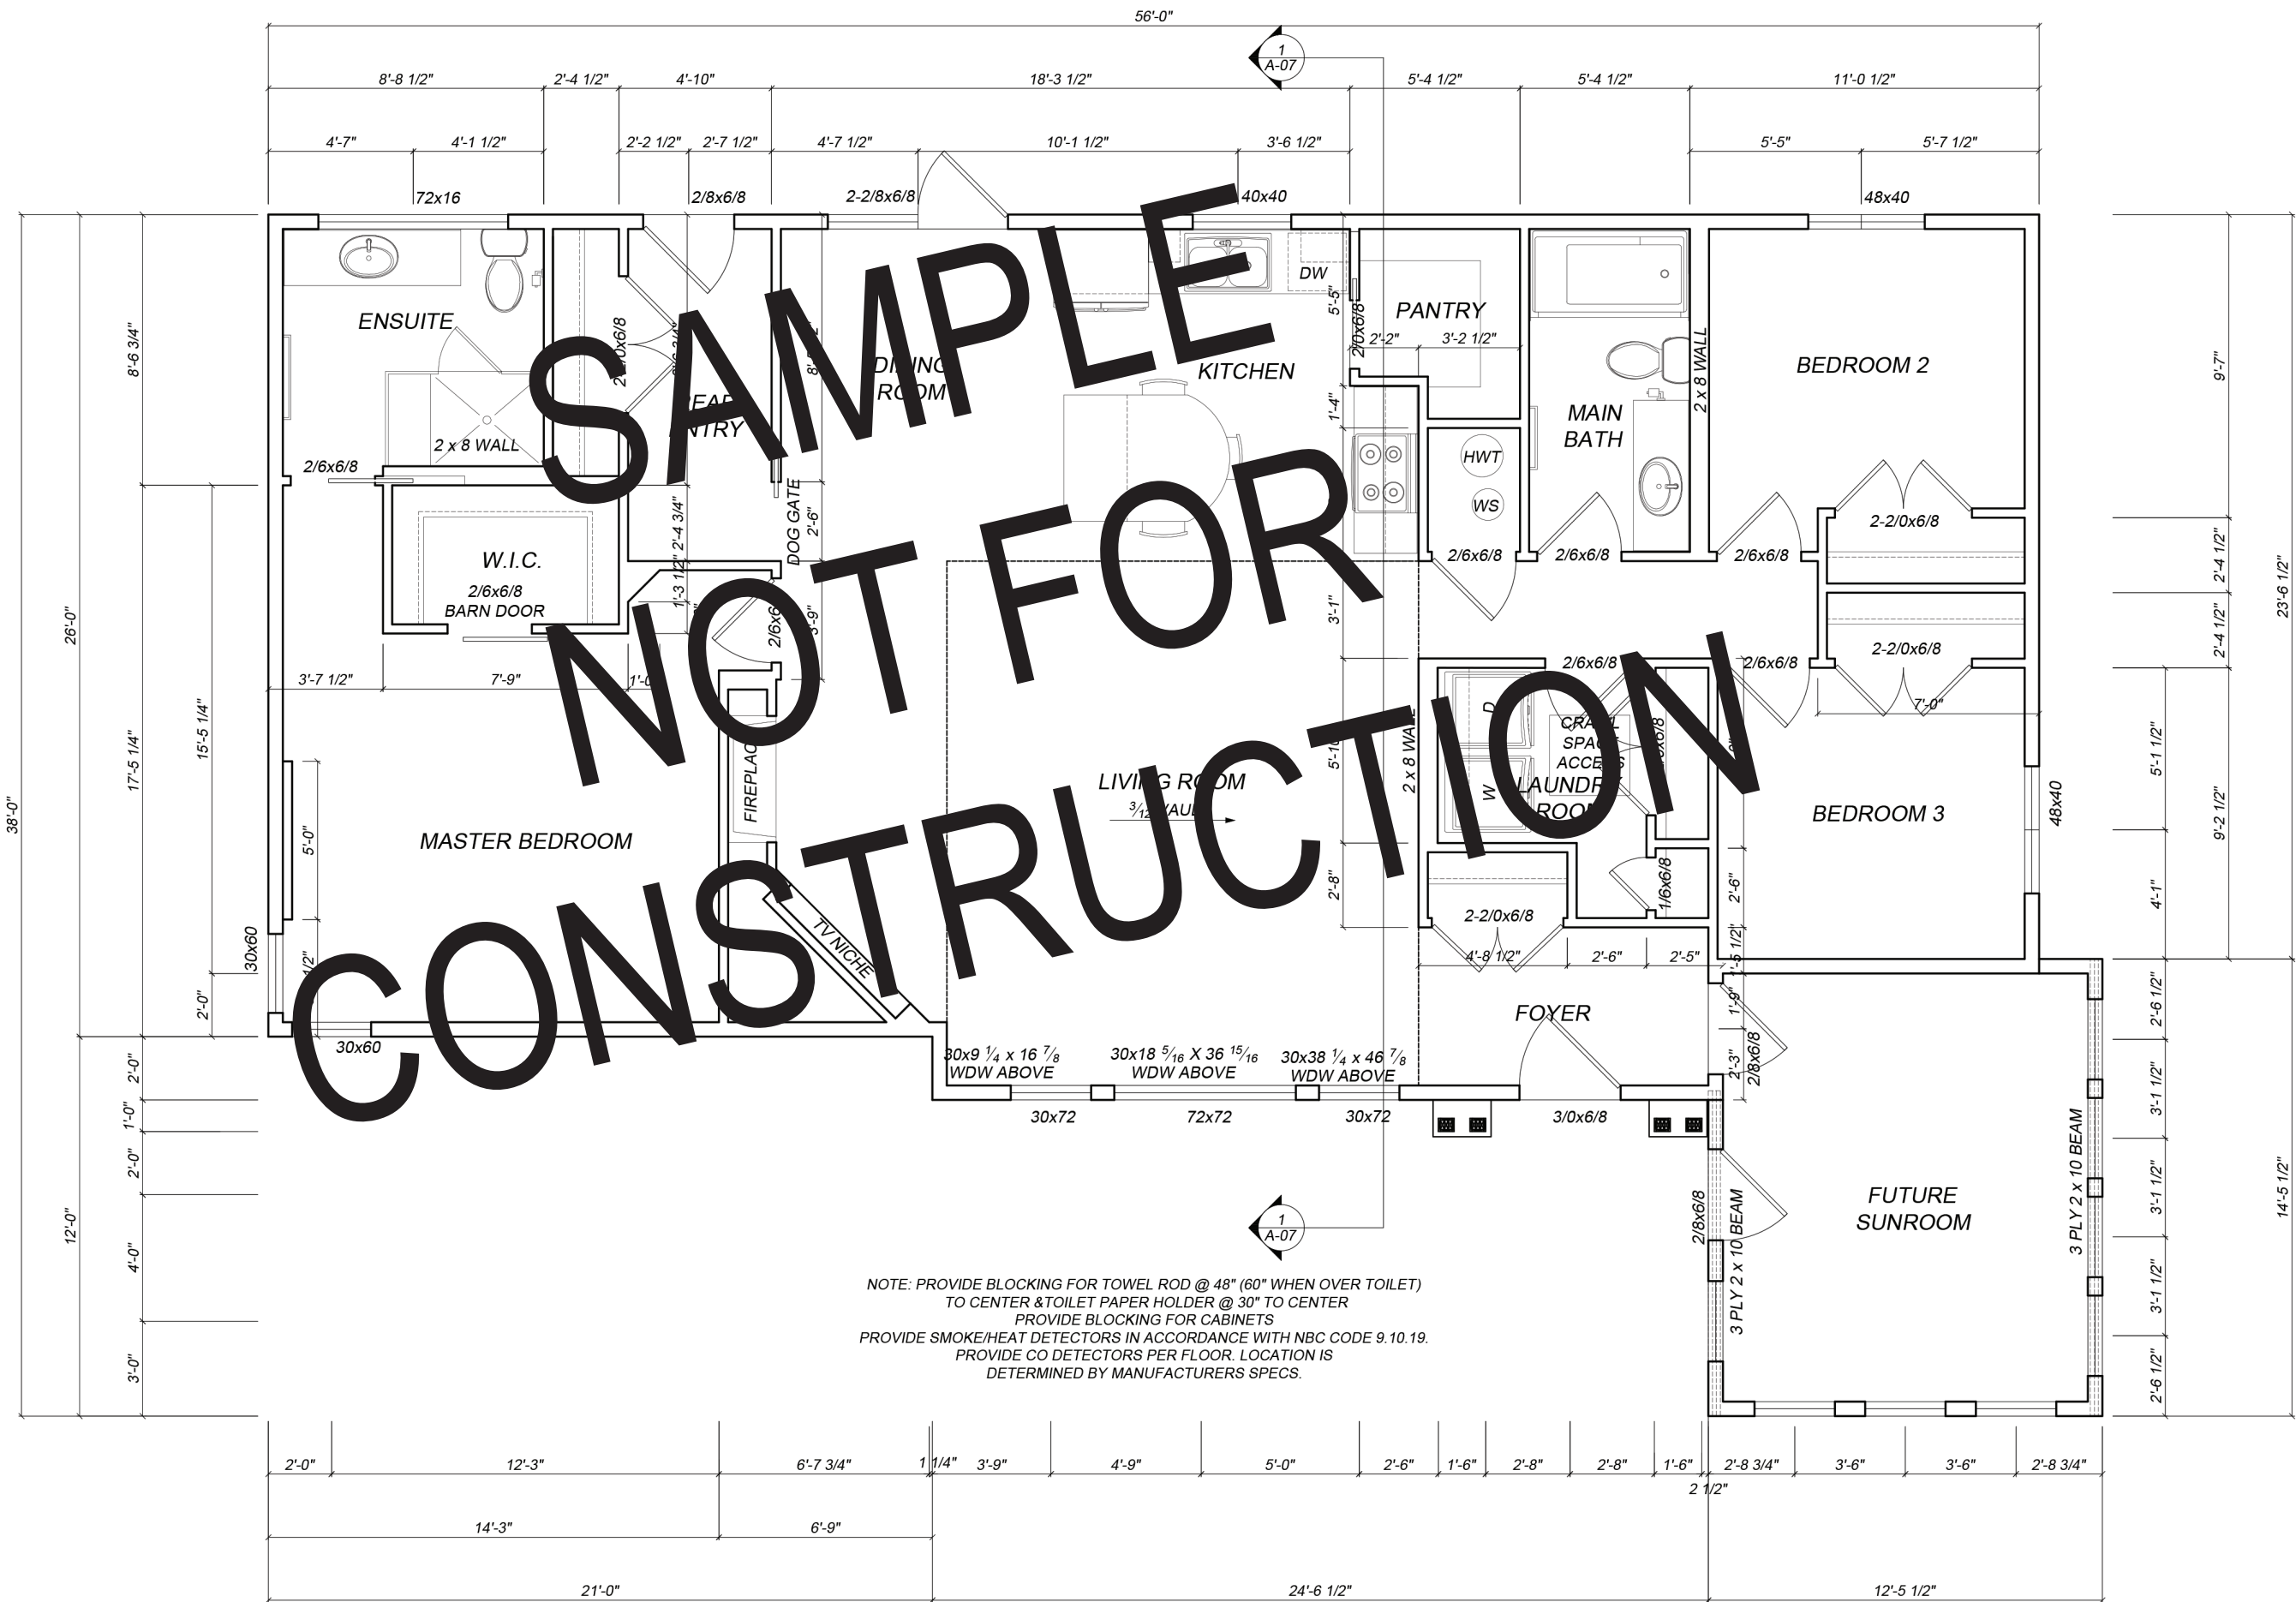

NOTE: PROVIDE BLOCKING FOR TOWEL ROD @ 48" (60" WHEN OVER TOILET)  
TO CENTER & TOILET PAPER HOLDER @ 30" TO CENTER  
PROVIDE BLOCKING FOR CABINETS  
PROVIDE SMOKE/HEAT DETECTORS IN ACCORDANCE WITH NBC CODE 9.10.19.  
PROVIDE CO DETECTORS PER FLOOR. LOCATION IS  
DETERMINED BY MANUFACTURERS SPECS.



ALL-FAB BUILDING  
COMPONENTS  
1755 Dugald Road, Winnipeg, Manitoba  
Phone : 204.661.8880 www.all-fab.com

REVISIONS		DATE	DESCRIPTION
#			
1			
2			
3			
4			
5			
6			
7			

CUSTOMER & LOCATION		DRAWING STATUS
		PRELIMINARY DRAWINGS<

TITLE		U.N.O.
MAIN FLOOR PLAN		3/16" = 1'-0"
SCALE		SQUARE FOOTAGE

JOB NUMBER	
SHEET	
A-05	